


## STORMWATER CROSSING SECTION FOR SHALLOW PIPES

SCALE 1:50

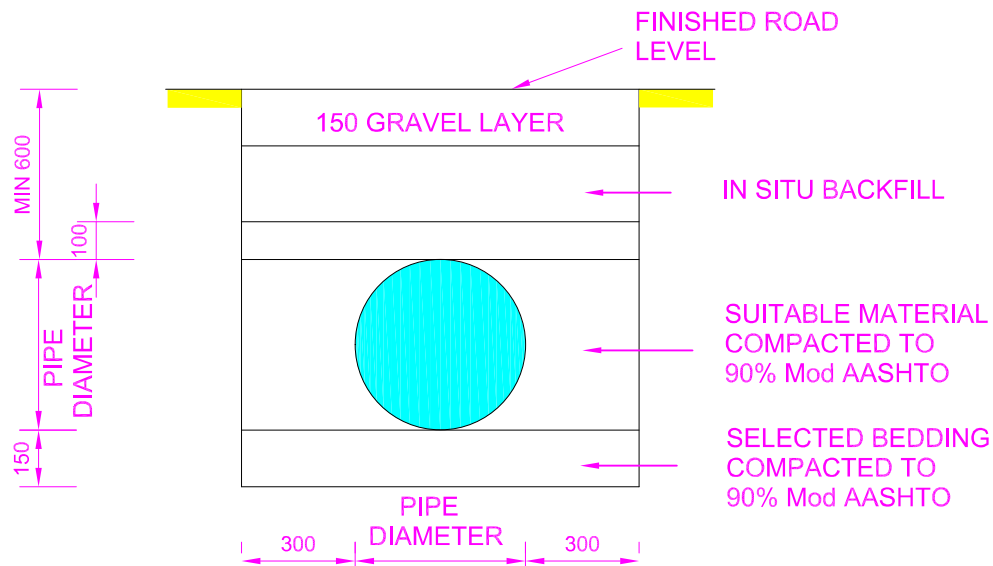

## STORMWATER CROSSING SECTION

SCALE 1:20

CLEINT AND ENGINEERS



**LOCAL MUNICIPALITY**

Private Bag of the Eastern Cape  
FRERE 2551553  
FRERE 2551553  
5090

PROJECT

DESIGNED

PROJECT No

DRAWN

DRG No

DATE

PAGE

DESCRIPTION: TYPICAL GRAVEL ROAD STORMWATER PIPE BACKFILLING-HARD ROCK SITUATION

APPROVED:

REVISION

REVISION DATE