



HEADWALL DIMENSIONS (millimeters)

PIPE DIAMETER	Y	Z
450mm	750	1150
600mm	1000	1300
900mm	1200	1600
1200mm	1500	2000

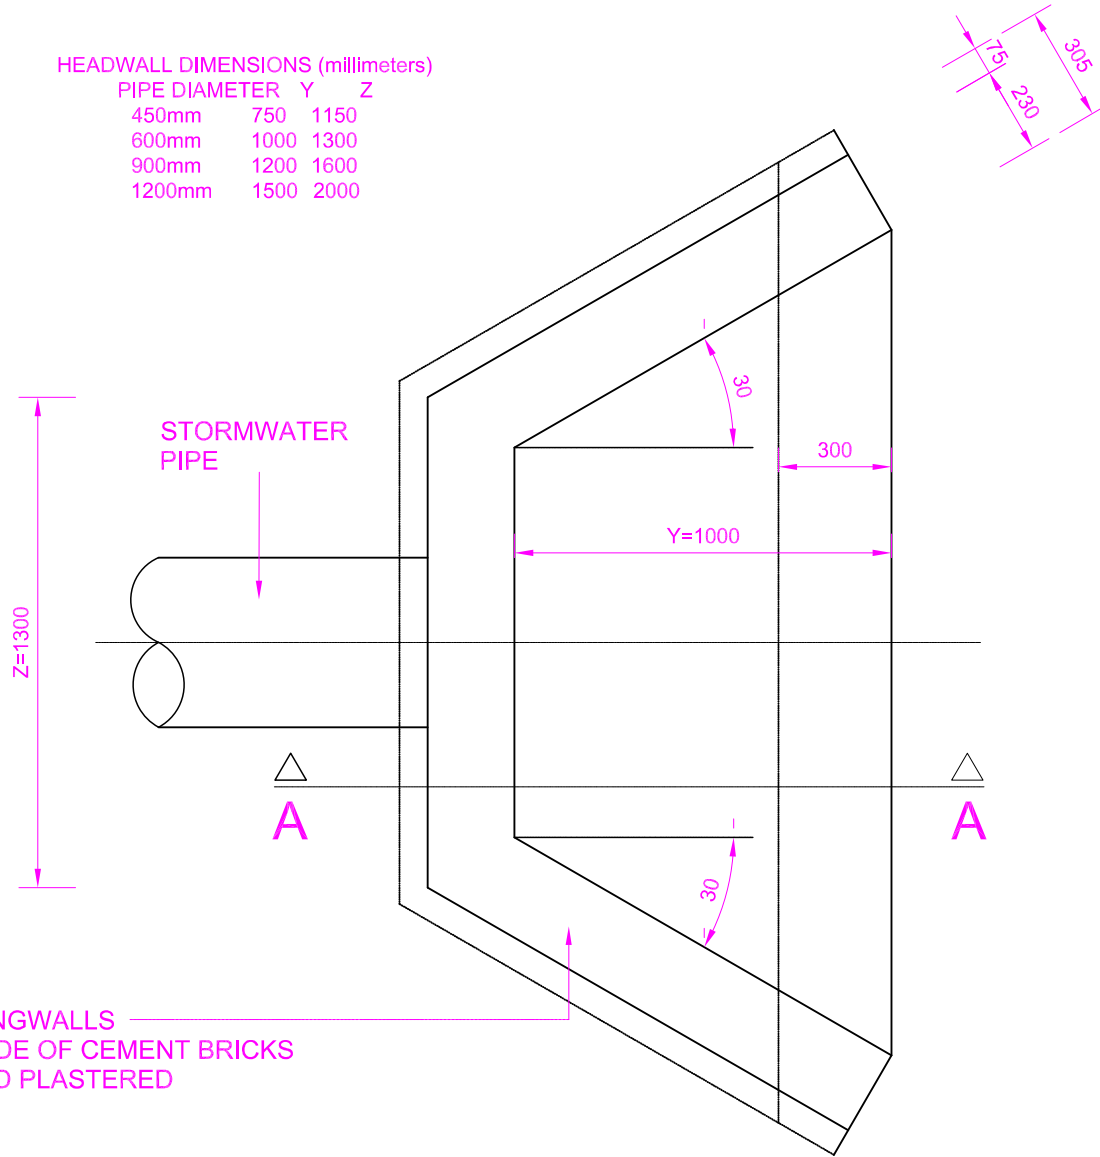

WINGWALLS
MADE OF CEMENT BRICKS
AND PLASTERED

TYPICAL STORMWATER OUTLET
SCALE 1:20

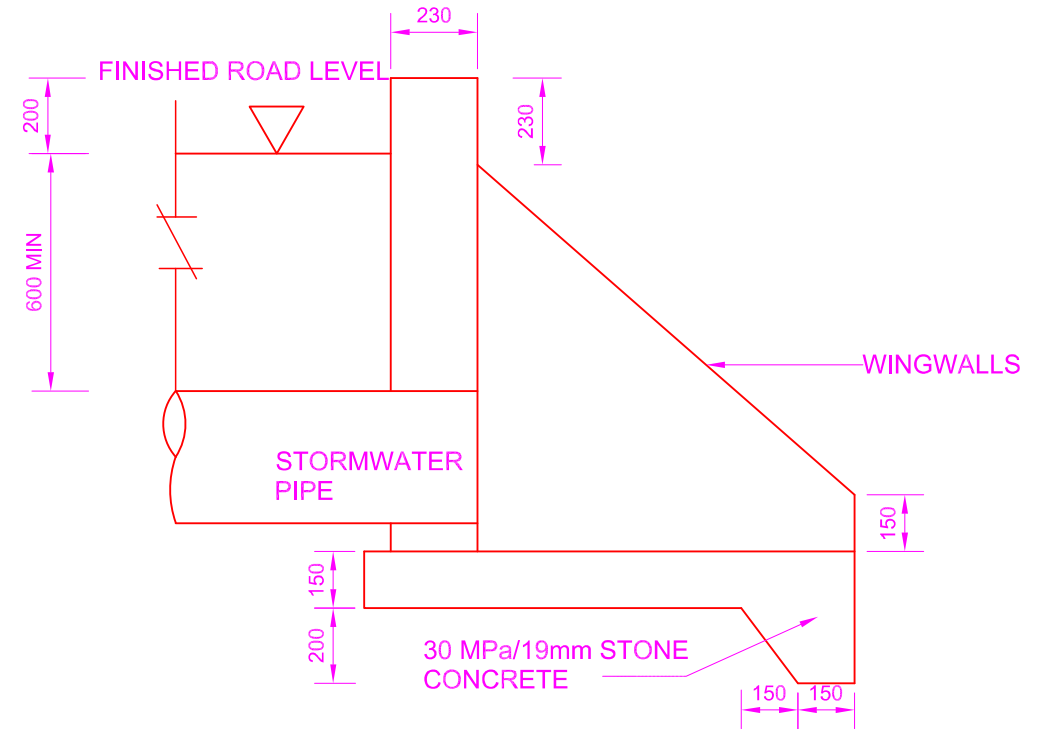

SECTION A-A
SCALE 1:20

CLIENT AND ENGINEERS



LOCAL MUNICIPALITY
UMZIMVUBU

Private Bag of the Eastern Cape
MOUNT FRERE
5090
TEL: (033) 2551169
FAX: (033) 2551553

PROJECT			DESCRIPTION: TYPICAL GRAVEL ROAD STORMWATER HEADWALL	
DESIGNED	DRAWN	DATE	APPROVED:	
PROJECT No	DRG No	PAGE	REVISION	REVISION DATE