
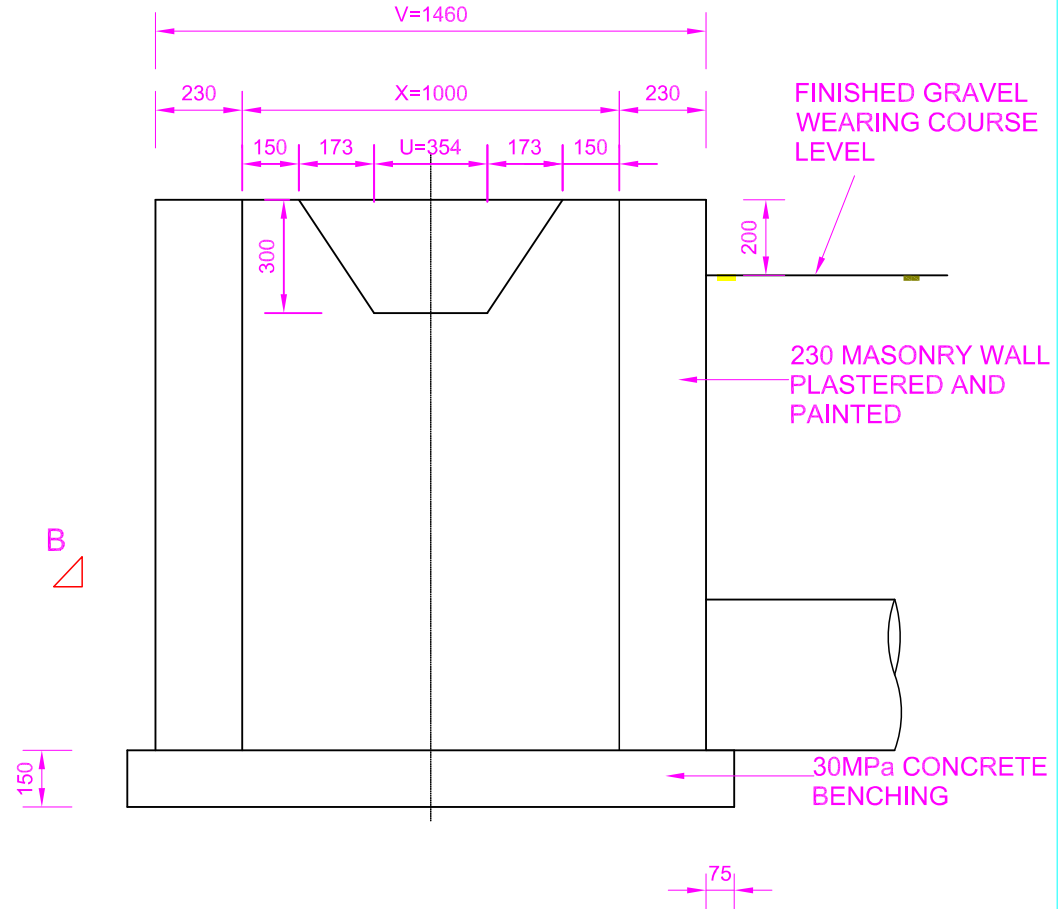
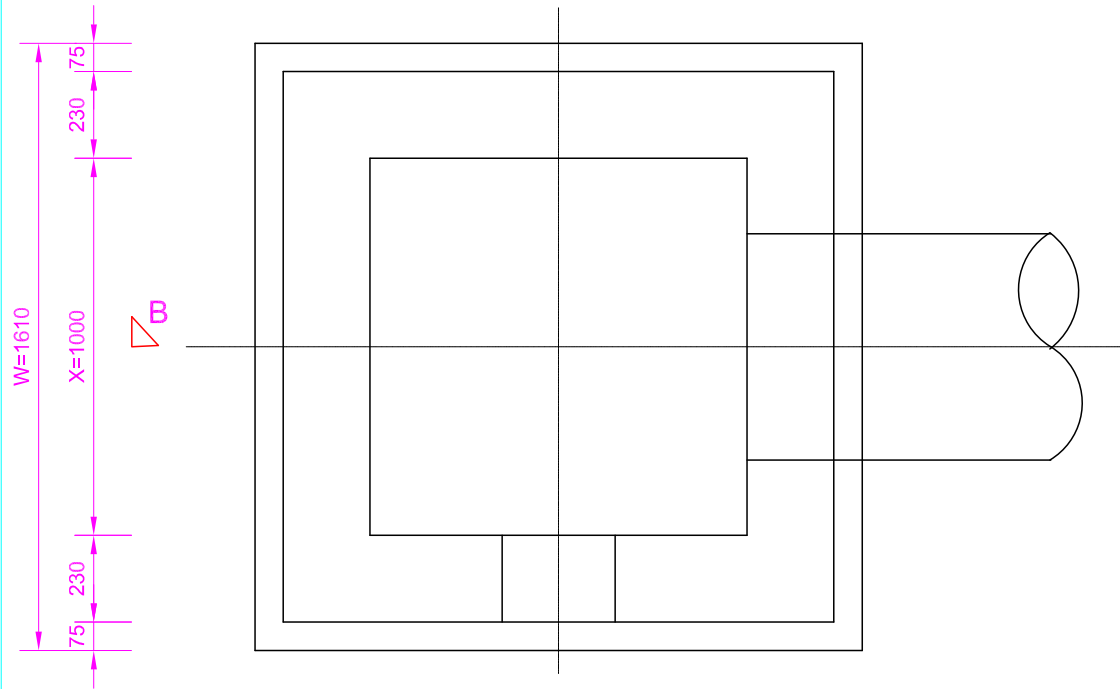


HEADWALL DIMENSIONS (millimeters)

PIPE DIAMETER	U	V	W	X
450mm	1310	1460	850	204
600mm	1460	1610	1000	354
900mm	1760	1910	1300	654
1200mm	2060	2210	1600	954

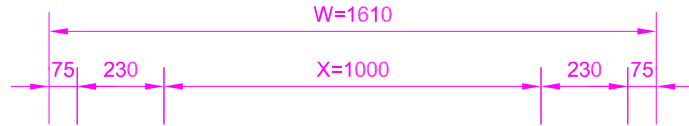

TYPICAL STORMWATER INLET LAYOUT
SCALE 1:20

SECTION B-B
SCALE 1:20

CLIENT AND ENGINEERS



LOCAL MUNICIPALITY
 Umzimvubu
 Private Bag of the Eastern Cape
 M200NT FRERE 5090
 TEL: (039) 2551089
 2551553

PROJECT

DESCRIPTION: TYPICAL GRAVEL ROAD STORMWATER INLET DETAIL

DESIGNED

DRAWN

DATE

APPROVED:

PROJECT No

DRG No

PAGE

REVISION

REVISION DATE